


FIELD FOR 1" IN 86.170
 ANGLAR ERROR

LEGEND:

SUBJECT OF:
 2 TRACTS OF LAND IN THE 47TH G.M.
 DISTRICT OF BULLOCH COUNTY, GEORGIA


OWNER:
 BERNARD A. RAHN
 ROSE B. RAHN

 SCALE: 1" = 100'

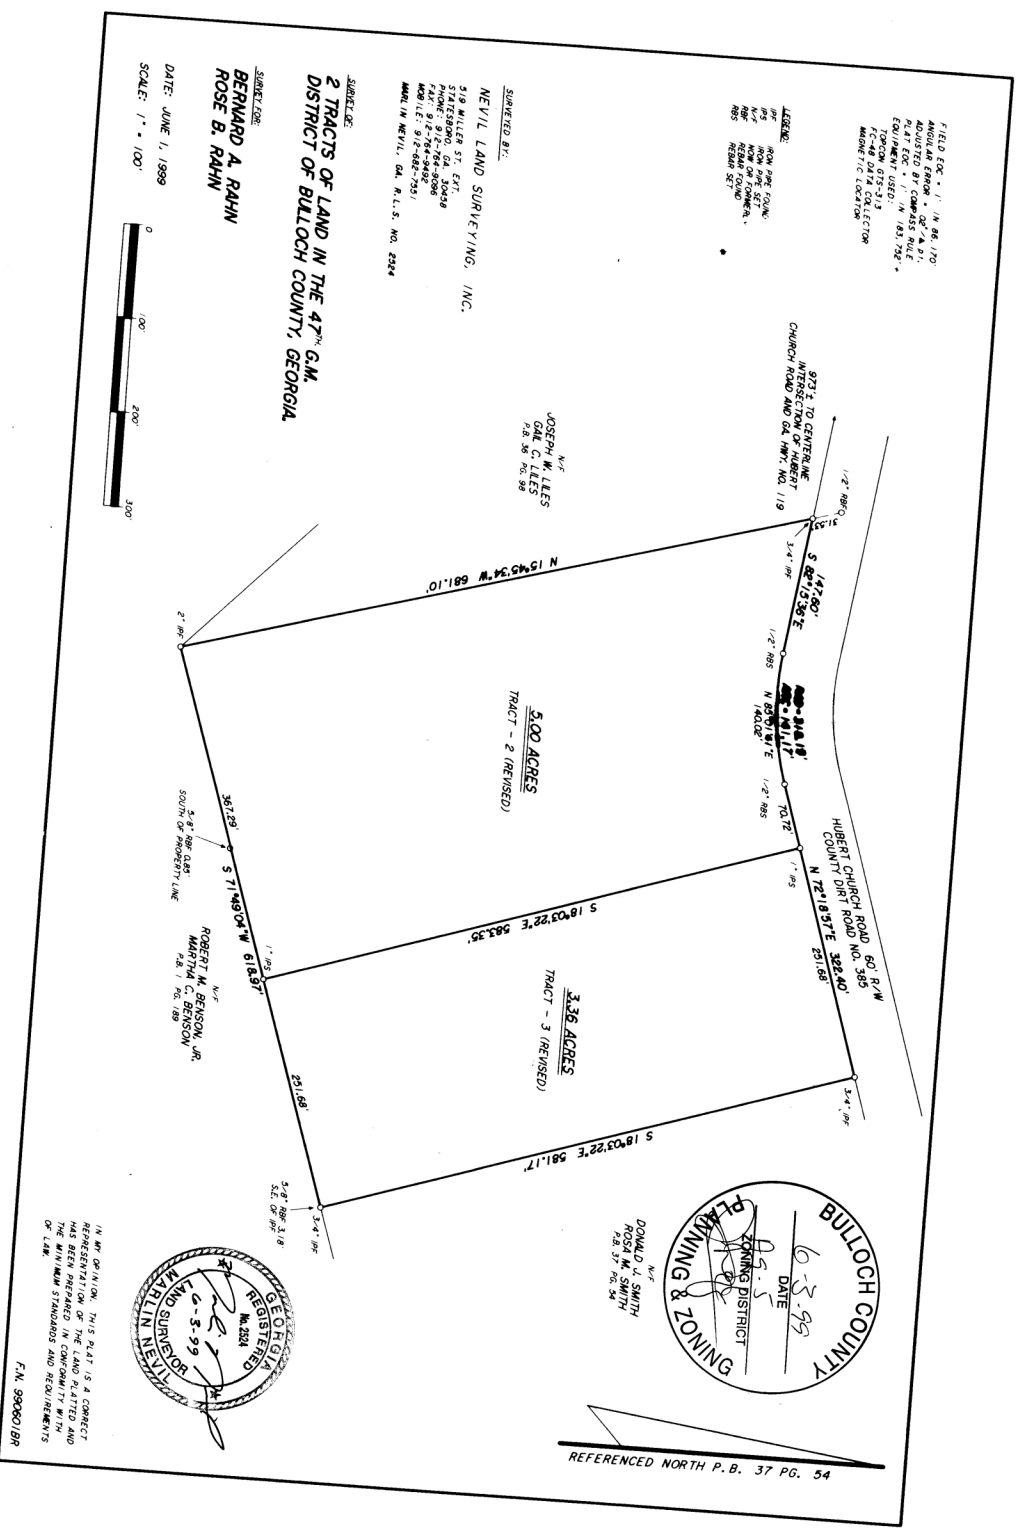

JOSEPH W. LILES


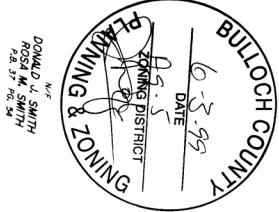

REFERENCED NORTH P.B. 37 PG. 54

IN MY OPINION, THIS PLAT IS A CORRECT
 REPRESENTATION OF THE LAND INTENTED AND
 HAS BEEN PREPARED IN ACCORDANCE WITH THE
 STANDARDS AND REQUIREMENTS
 OF LAW.

F.N. 99060198