


'POSSUM POINT
SECTION 2

NOTE:
EACH LOT MUST HAVE A PERMIT FROM THE
PUTNAM COUNTY HEALTH DEPT PRIOR TO
CONSTRUCTION OF THE SEPTIC TANK DRAIN
FIELDS AND WELL

APPROVED:
Ben A. Butts
PUTNAM COUNTY HEALTH DEPT.


182

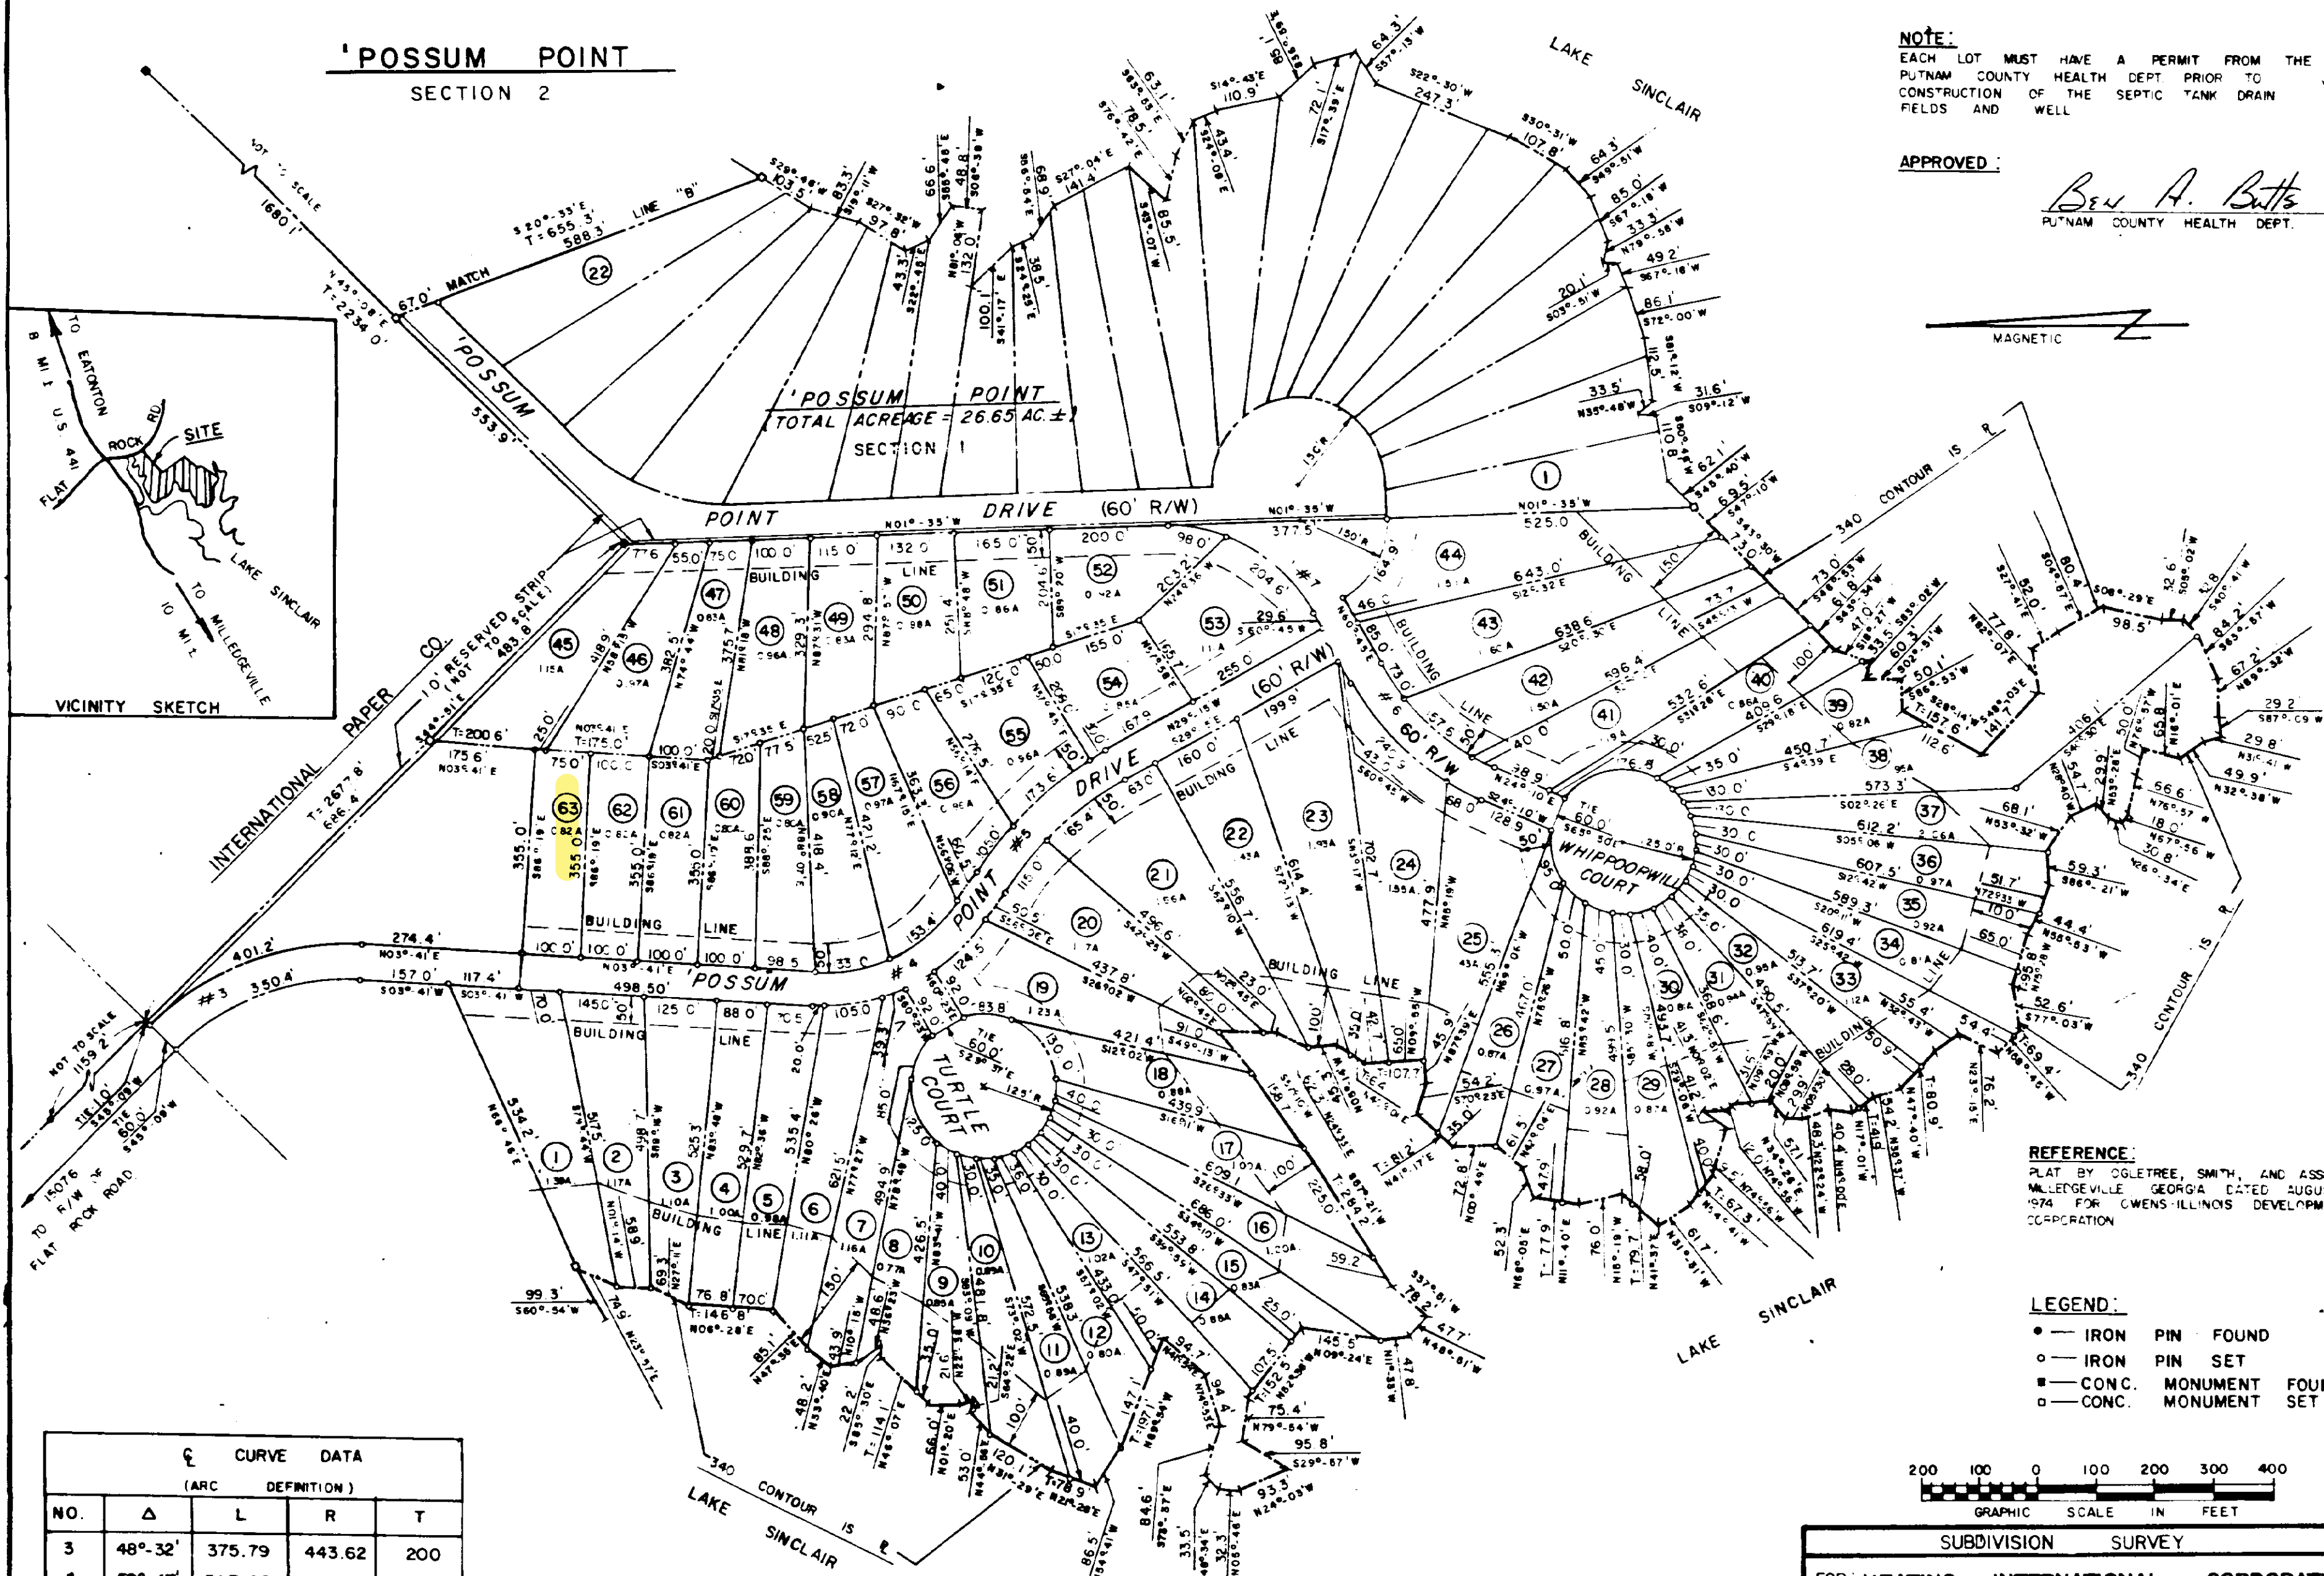

CURVE DATA				
(ARC DEFINITION)				
NO.	Δ	L	R	T
3	48°-32'	375.79	443.62	200
4	59°-47'	317.65	304.43	175
5	26°-51'	294.49	628.30	150
6	36°-35'	289.74	453.78	150
7	62°-20'	359.75	330.69	200

THIS MAP HAS BEEN PREPARED WITH BEARINGS CALCULATED FROM TURNED ANGLES AND WITH DISTANCES MADE BY HORIZONTAL MEASUREMENT, AND CALCULATED FOR CLOSURE BY LATITUDES AND DEPARTURES AND IS FOUND TO BE ACCURATE WITHIN ONE FOOT IN 5000 FEET.

I CERTIFY THAT IN MY OPINION, THIS PLAT IS A CORRECT REPRESENTATION OF THE LAND PLATTED AND HAS BEEN PREPARED IN CONFORMITY WITH THE MINIMUM STANDARDS AND REQUIREMENTS OF THE GEORGIA PLAT LAW.
James E. Smith Jr.
JAMES E. SMITH JR. GEORGIA REG. SURVEYOR #1895

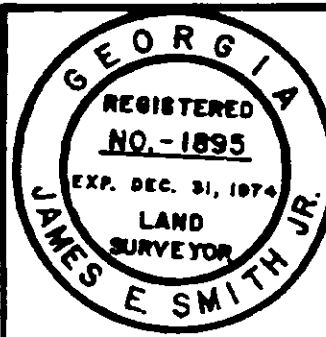

SUBDIVISION SURVEY	
FOR: KEATING INTERNATIONAL CORPORATION	
PART OF OWENS-ILLINOIS TRACT 7 8 7A	
313 TH. G.M. DISTRICT	
PUTNAM COUNTY, GEORGIA	
SCALE: 1" = 200.0'	DATE: SEPTEMBER 9, 1974
OGLETREE, SMITH & ASSOCIATES	
MILLEDGEVILLE, GEORGIA	

CLYBURN & SONS, INC.

Plat Book 6 Putnam County