


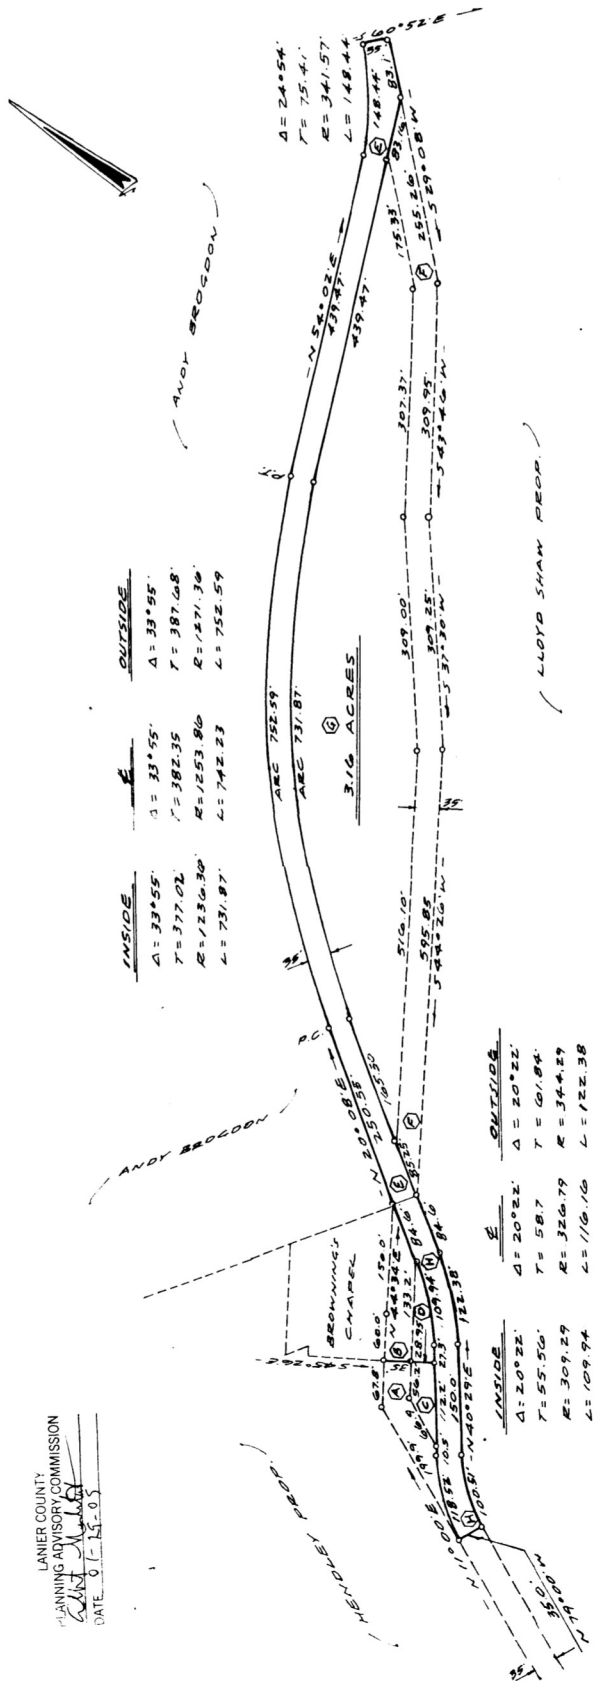

ROAD RELOCATION

LAND LOT 388 10TH L-AND DIST.

LANIER COUNTY, GEORGIA

NOV 20, 2008 SCALE 1"=100'



SCAL



This plat has been recorded in Plat Cabinet A Slide
Number 151A in the office of the Clerk of Superior
Court of Lanier County, Georgia.
This 23 day of Feb, 2008 Time: 2:00
Paul A. Clark
Clerk of Superior Court, Lanier County, Georgia

- | | | |
|-----|-------------------------------------|--|
| (A) | ORIGINAL ROAD
0.14 ACRE | JAMES L. CONINE
LAND SURVEYOR
GA. REG. NO. 1545
97 WATER STREET
BRUNSWICK,
GEORGIA 31525
CELL 912.399.1453
PH. 912.265.4108
FAX 912.267.9651
BREORE 1/10,000"
EQUIP. WILD T-10 |
| (B) | ORIGINAL ROAD
0.14 ACRE | |
| (C) | LLOYD SHAW PROPERTY
.061 ACRE | |
| (D) | LLOYD SHAW PROPERTY
.058 ACRE | |
| (E) | NEW ROAD
1.27 ACRES | |
| (F) | ORIGINAL ROAD
1.12 ACRES | |
| (G) | ANDY BROGDON PROPERTY
3.16 ACRES | |
| (H) | NEW ROAD
0.37 ACRE | |